

## DANNER YILDIZ ARCHITEKTEN

Doblerstrasse 1 - 72074 Tübingen - Fon: 07071 60598-10 - Fax: 07071 60598-22 - kontakt@dy-architekten.de

**Project:**  
Project Development  
Lagos, Nigeria



**Client:**  
-

Drawing from  
13.01.2020 **M 1:1000**

Date of Impression: draw.:  
13.01.2020 LM

**Site Plan V2**

Plan-Nr.:

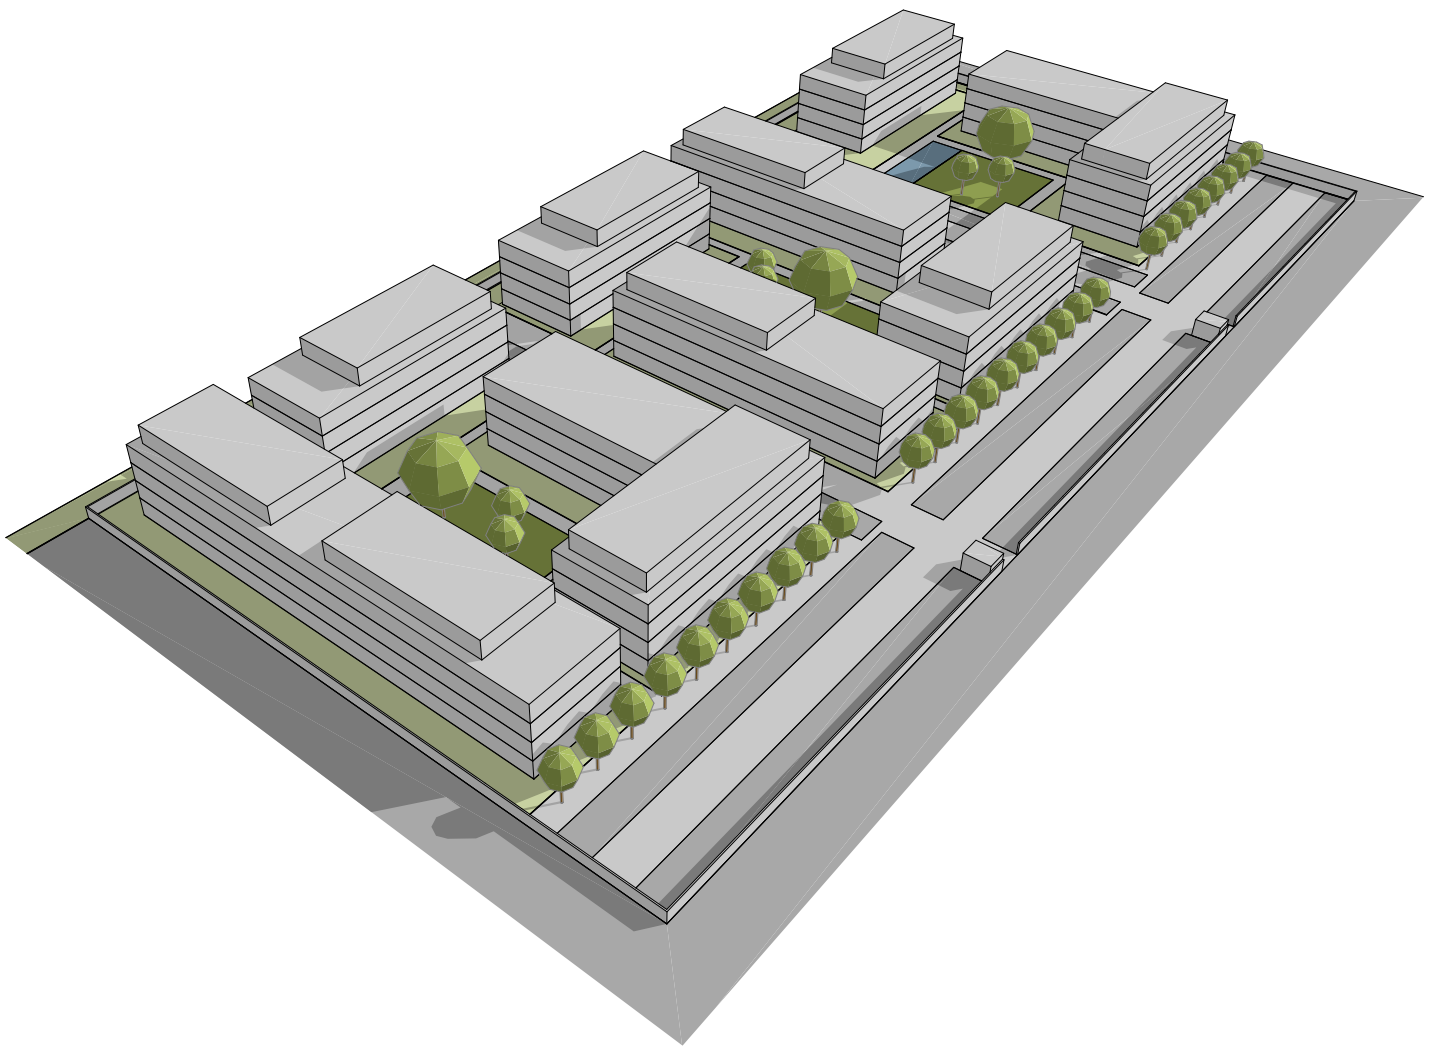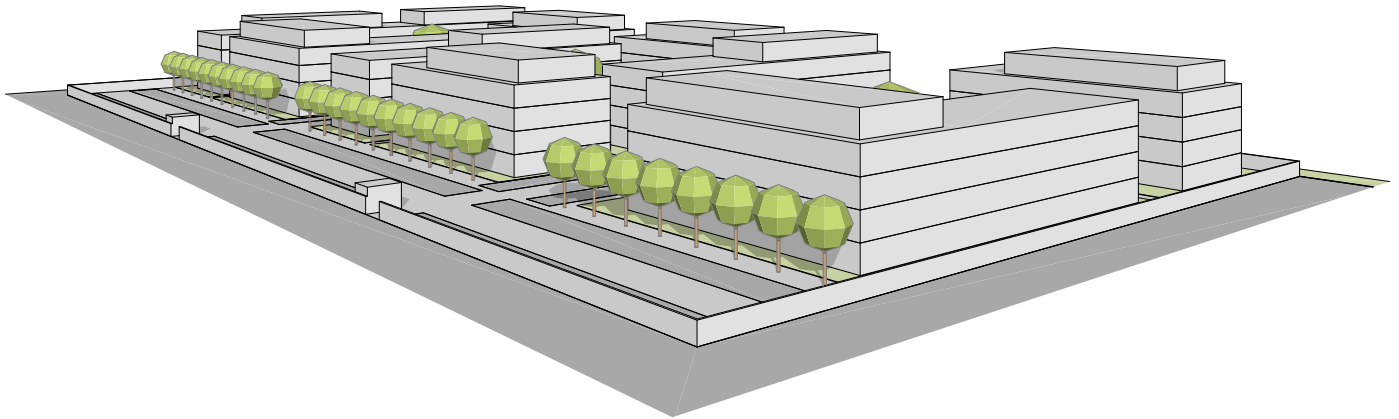

## DANNER YILDIZ ARCHITEKTEN

Doblerstrasse 1 - 72074 Tübingen - Fon: 07071 60598-10 - Fax: 07071 60598-22 - kontakt@dy-architekten.de

**Bauvorhaben:**  
Projektentwicklung  
Lagos, Nigeria

**Bauherr:**  
-

Zeichnung vom  
03.01.2020

**M**

Druckdatum:  
03.01.2020

gez.:  
LM

**Perspektiven**

Plan-Nr.:

**Project development**

**Lagos, Nigeria**

**plot dimension** 100x200 m

	<b>area</b>	<b>total ground area</b>	<b>gross floor area</b>	<b>m<sup>2</sup> per storey</b>	<b>net dwelling area</b>
<b>court A IV+Penth.</b>					
penth.	(1332)				
type 1	1620				
type 3	1020	2640	11892	2112	9514
<b>court B IV+Penth.</b>					
penth.	(1248)				
type 1	1080				
type 2	1440	2520	11328	2016	9062
<b>court C IV+Penth.</b>					
penth.	(708)				
type 1	540				
type 3	1020	1560	6948	1248	5558
<b>m<sup>2</sup> effec. area</b>					<b>24134</b>
<b>Parkinglots</b>					<b>239</b>

**DANNER YILDIZ ARCHITEKTEN**

Doblerstrasse 1 - 72074 Tübingen - Fon: 07071 60598-10 - Fax: 07071 60598-22 - kontakt@dy-architekten.de

<b>Project:</b> Project Development Lagos, Nigeria	<b>Client:</b> -	Drawing from 13.01.2020 <b>M</b>
		Date of Impression: draw.: 13.01.2020 LM
<b>Figures V2</b>		Plan-Nr.: